



OUTING AVENUE

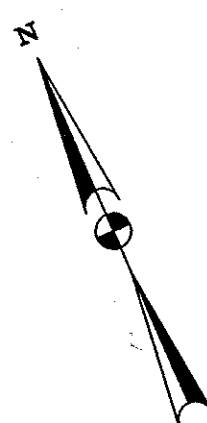

MD 177 IS ASSUMED TO RUN
IN AN EAST-WEST DIRECTION

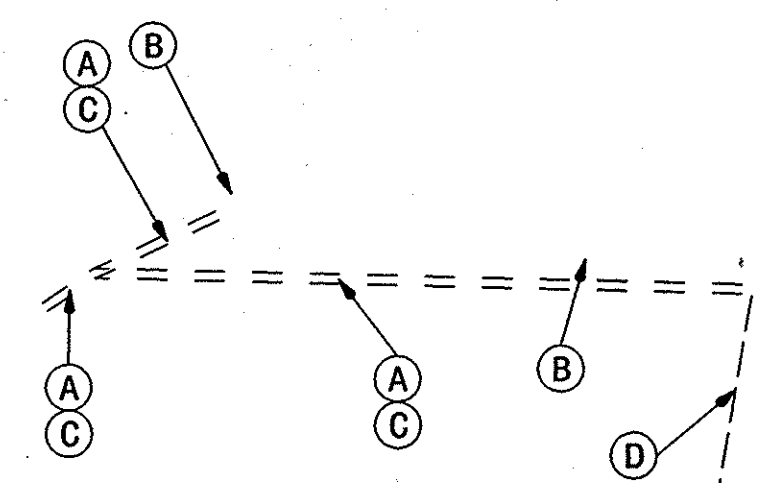

MD 177 (MOUNTAIN ROAD)

Lucky's

100'

50'

EX. RIGHT OF WAY

BGE
390052

EX. RIGHT OF WAY

EXXON STATION

CATHERINE AVE.

ROYAL HARBOR
STORE

NOTE: ONE HANDBOX IS LOCATED IN THIS AREA

CONSTRUCTION DETAILS:

- (A) HANDHOLE/CONDUIT TO BE INSTALLED AS PART OF SIGNAL PLAN.
- (B) REMOVE EXISTING INTERCONNECT CABLE.
- (C) PULL NEW INTERCONNECT CABLE THROUGH NEW CONDUIT AND CONNECT TO EQUIPMENT INSIDE CONTROLLER CABINET.
- (D) REMOVE EXISTING INTERCONNECT CABLE. PULL NEW INTERCONNECT CABLE THROUGH EXISTING CONDUIT AND CONNECT TO EQUIPMENT INSIDE THE CONTROLLER CABINET.

GENERAL NOTES:

1. THE CONTRACTOR MUST VERIFY THE LOCATION OF ALL PROPOSED GEOMETRICS PRIOR TO INSTALLING SIGNAL EQUIPMENT.
2. ALL UNDERGROUND AND OVERHEAD UTILITIES SHOWN ON THIS PLAN ARE SCHEMATIC ONLY AND MAY NOT BE COMPLETE. THE CONTRACTOR SHALL BE RESPONSIBLE FOR NOTIFYING MISS UTILITY PRIOR TO CONSTRUCTION SO THAT ALL UTILITIES MAY BE LOCATED IN THE FIELD. IF THE CONTRACTOR PERCEIVES THAT A CONFLICT BETWEEN UTILITIES AND THE TRAFFIC SIGNAL WILL OCCUR, THE CONTRACTOR SHALL NOTIFY THE PROJECT ENGINEER IMMEDIATELY SO THAT THE CONFLICT MAY BE RESOLVED.
3. ALL EQUIPMENT TO BE REMOVED SHALL BECOME THE PROPERTY OF THE CONTRACTOR AND SHALL BE REMOVED FROM THE SITE AND PROPERLY DISPOSED OF.

GEOMETRIC LEGEND

===== EXISTING
===== PROPOSED

UTILITY LEGEND

SD SD STORM DRAIN
G G GAS MAIN
W W WATER MAIN
S S SEWER MAIN
E E ELECTRIC CABLES
A A AERIAL CABLES
T T TELEPHONE CABLES
F F FIBER-OPTIC



STATE OF MARYLAND
DEPARTMENT OF TRANSPORTATION
STATE HIGHWAY ADMINISTRATION
OFFICE OF TRAFFIC & SAFETY
TRAFFIC ENGINEERING DESIGN DIVISION

**MD 177 (MOUNTAIN ROAD) FROM
OUTING AVENUE TO CATHERINE AVENUE
PASADENA, MARYLAND**

INTERCONNECT PLAN

SCALE 1" = 20' DATE 07/2008 CONTRACT NO. AX3745133

DESIGNED BY RWE COUNTY ANNE ARUNDEL
DRAWN BY RWE LOGMILE 02017702.77
CHECKED BY MJA T.I.M.S. NO. 1718
F.A.P. NO. IVA T.S. NO. 3369-C

DRAWING NO. - OF SHEET NO. 2 OF 3

REVISION CONSULTANT C

APPROVALS

REVISIONS



**WALLACE,
MONTGOMERY
& ASSOCIATES, LLP**
CIVIL AND STRUCTURAL ENGINEERS
110 West Road, Suite 300
Towson, Maryland 21204
(410) 494-9093, (410) 825-5714 Fax.
www.WallaceMontgomery.com

TEAM LEADER

ASST. DIR. CHIEF

DIVISION CHIEF

OFFICE DIRECTOR

PLOTTED: Tuesday, July 22, 2008 AT 08:37 AM
FILE: 3FILE18